


NOTES ON SURVEY

1. TIES TO WELLS AND CORNERS ARE BASED ON MAGNETIC NORTH FROM SLS FIELD SURVEY IN JULY 1992 FOR JOANN NO. 1 WELL.
2. LEASE BOUNDARY SHOWN HEREON TAKEN FROM A PLAT DATED 07/02/1992 AS PREPARED BY GREGORY A. SMITH FOR A.P.I. NO. 47-083-1120-P.
3. SURFACE OWNER AND ADJOINER INFORMATION TAKEN FROM THE ASSESSOR AND COUNTY CLERK RECORDS OF RANDOLPH COUNTY IN JULY, 2007.
4. WELL LAT./LONG. (NAD'27) SHOWN HEREON SCALED FROM USGS CASSITY 7.5' TOPOGRAPHIC MAP.

I THE UNDERSIGNED, HEREBY CERTIFY THAT THIS PLAT IS CORRECT TO THE BEST OF MY KNOWLEDGE AND BELIEF AND SHOWS ALL THE INFORMATION REQUIRED BY LAW AND THE REGULATIONS ISSUED AND PRESCRIBED BY THE DIVISION OF ENVIRONMENTAL PROTECTION.

P.S.
677

Gregory A. Smith

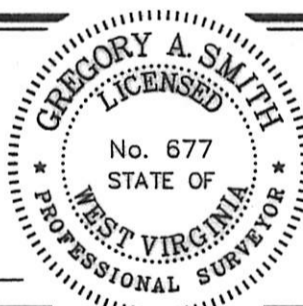

(+) DENOTES LOCATION OF WELL ON UNITED STATES TOPOGRAPHIC MAPS.

DATE APRIL 29, 20 08

OPERATORS WELL NO. JOANN #1

API WELL NO. 47-083-1120-R
STATE WV COUNTY RANDOLPH PERMIT CANCELLED

MINIMUM DEGREE OF ACCURACY 1/200 FILE NO. 2864P1 (39-52)
PROVEN SOURCE OF ELEVATION BENCHMARK ELEVATION 1971' SCALE 1" = 800'

STATE OF WEST VIRGINIA
DIVISION OF ENVIRONMENTAL PROTECTION
OFFICE OF OIL AND GAS



WELL TYPE: OIL ☐ GAS ☒ LIQUID INJECTION ☐ WASTE DISPOSAL ☐ IF "GAS" PRODUCTION ☒ STORAGE ☐ DEEP ☒ SHALLOW ☐

LOCATION: ELEVATION 2,129' WATERSHED MIDDLE FORK RIVER
DISTRICT MIDDLE FORK COUNTY RANDOLPH QUADRANGLE CASSITY 7.5'
SURFACE OWNER MIKE ROSS ACREAGE 196±
ROYALTY OWNER MIKE ROSS LEASE ACREAGE 196±
PROPOSED WORK: LEASE NO. _____
DRILL ☐ CONVERT ☐ DRILL DEEPER ☐ REDRILL ☒ FRACTURE OR STIMULATE ☒ PLUG OFF OLD FORMATION ☐ PERFORATE NEW FORMATION ☐ PLUG AND ABANDON ☐ CLEAN OUT AND REPLUG ☐ OTHER ☐
PHYSICAL CHANGE IN WELL (SPECIFY) _____ TARGET FORMATION ORISKANY
ESTIMATED DEPTH 7,500'

WELL OPERATOR MIKE ROSS, INC. dba ROSS & WHARTON GAS CO. DESIGNATED AGENT MIKE ROSS
ADDRESS BOX 219 ADDRESS BOX 219
COALTON, WV 26257 COALTON, WV 26257

MARRO LEASE

40 ACRES±

WELL NO. 1

WELL NO. 1
STATE PLANE
COORDINATES

(N) 687,239
(E) 2,266,786

MYLES
50 ACRES±

GEORGE A. MYLES
LIVING TRUST
40 ACRES±

DENNIS R. LAW
FAMILY TRUST
155.5 ACRES±

BECKWITH
LUMBER
323.98
ACRES±


MICHEAL HEIRS
19.25 ACRES±

MICHEAL HEIRS
100 ACRES±

NOTES ON SURVEY

1. TIES TO WELLS AND CORNERS ARE BASED ON GRID NORTH FOR THE WV STATE PLANE COORDINATE SYSTEM SOUTH ZONE NAD '27.
2. TIES TO REFERENCES ARE BASED ON MAGNETIC NORTH 01/17/07.
3. LEASE BOUNDARY SHOWN HEREON TAKEN FROM DEED BOOK 487 PAGE 215.
4. SURFACE OWNER AND ADJOINER INFORMATION TAKEN FROM THE ASSESSOR AND COUNTY CLERK RECORDS OF RANDOLPH COUNTY IN JULY, 2006.
5. WELL LAT./LONG. (NAD'27) ESTABLISHED BY DGPS(SUBMETER MAPPING GRADE).

REFERENCES

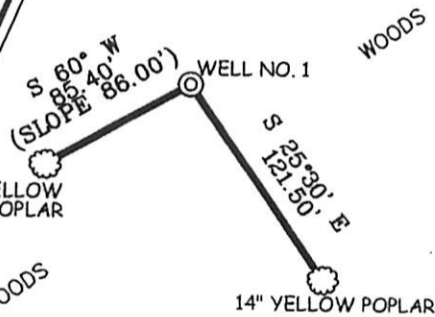

(+) DENOTES LOCATION OF WELL ON UNITED STATES TOPOGRAPHIC MAPS.

DATE JANUARY 17, 20 07

OPERATORS WELL NO. MARRO #1

API WELL NO. 47-083-01204
STATE COUNTY PERMIT

CANCELLED


STATE OF WEST VIRGINIA
DIVISION OF ENVIRONMENTAL PROTECTION
OFFICE OF OIL AND GAS



I THE UNDERSIGNED, HEREBY CERTIFY THAT THIS PLAT IS CORRECT TO THE BEST OF MY KNOWLEDGE AND BELIEF AND SHOWS ALL THE INFORMATION REQUIRED BY LAW AND THE REGULATIONS ISSUED AND PRESCRIBED BY THE DIVISION OF ENVIRONMENTAL PROTECTION.

P.S.
677

Gregory A. Smith

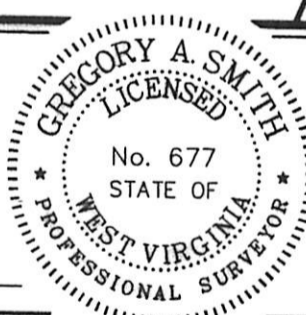

MINIMUM DEGREE OF ACCURACY 1 / 200 FILE NO. 5190P1 (208-78, 223-11)
PROVEN SOURCE OF ELEVATION DGPS (SUBMETER MAPPING GRADE) SCALE 1" = 500'

WELL TYPE: OIL <input type="checkbox"/> GAS <input checked="" type="checkbox"/>	LIQUID INJECTION <input type="checkbox"/>	WASTE DISPOSAL <input type="checkbox"/>	IF "GAS" PRODUCTION <input checked="" type="checkbox"/>	STORAGE <input checked="" type="checkbox"/>	DEEP <input type="checkbox"/>	SHALLOW <input checked="" type="checkbox"/>
LOCATION: ELEVATION 2,060' WATERSHED KETTLE RUN OF MIDDLE FORK RIVER						
DISTRICT ROARING CREEK COUNTY RANDOLPH QUADRANGLE ELLAMORE 7.5'						
SURFACE OWNER GEORGE A. MYLES LIVING TRUST ACREAGE 40±						
ROYALTY OWNER MIKE ROSS, INC. LEASE ACREAGE 40±						
PROPOSED WORK: LEASE NO.						
DRILL <input checked="" type="checkbox"/> CONVERT <input type="checkbox"/> DRILL DEEPER <input type="checkbox"/> REDRILL <input type="checkbox"/> FRACTURE OR STIMULATE <input checked="" type="checkbox"/> PLUG OFF OLD FORMATION <input type="checkbox"/>						
PERFORATE NEW FORMATION <input type="checkbox"/> PLUG AND ABANDON <input type="checkbox"/> CLEAN OUT AND REPLUG <input type="checkbox"/> OTHER <input type="checkbox"/>						
PHYSICAL CHANGE IN WELL (SPECIFY) TARGET FORMATION DEVONIAN SHALE						
ESTIMATED DEPTH 5,990'						
WELL OPERATOR MIKE ROSS, INC. DBA ROSS & WHARTON GAS CO. INC. DESIGNATED AGENT MIKE ROSS						
ADDRESS BOX 219 COALTON, WV 26257						


COUNTY NAME

PERMIT

POSSON LEASE 1,136 ACRES± WELL NO. 5

LONGITUDE 79°55'00"

LAT. 38.85892

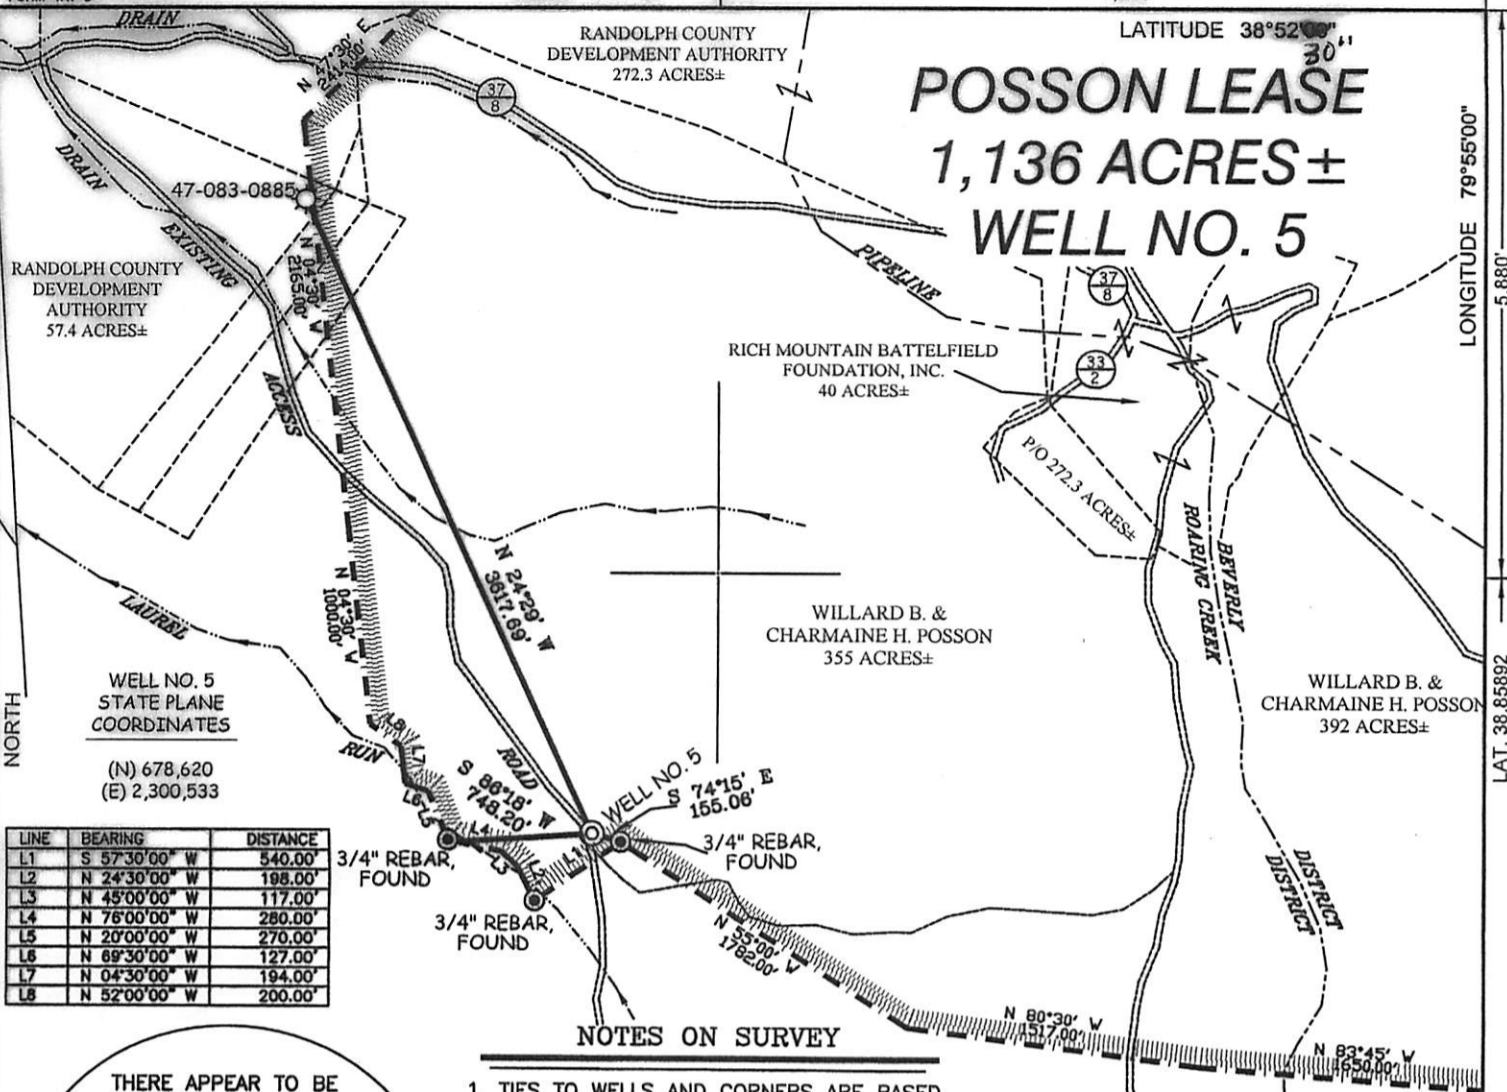

NOTES ON SURVEY

1. TIES TO WELLS AND CORNERS ARE BASED ON GRID NORTH FOR THE WV STATE PLANE COORDINATE SYSTEM SOUTH ZONE NAD '27.
2. TIES TO REFERENCES ARE BASED ON MAGNETIC NORTH 06/17/08.
3. LEASE BOUNDARY SHOWN HEREON TAKEN FROM A PLAT DATED 08/30/50 AS PREPARED BY E.D. BAKER FOR GRACE HART JOHNSON PROPERTIES.
4. SURFACE OWNER AND ADJOINER INFORMATION TAKEN FROM THE ASSESSOR AND COUNTY CLERK RECORDS OF RANDOLPH COUNTY IN JULY, 2007.
5. WELL LAT./LONG. (NAD'27) ESTABLISHED BY DGPS(SUBMETER MAPPING GRADE).

REFERENCES


THERE APPEAR TO BE NO KNOWN PERMITTED WELLS WITHIN 2400'.

WELL NO. 5

2400'

SLS

I THE UNDERSIGNED, HEREBY CERTIFY THAT THIS PLAT IS CORRECT TO THE BEST OF MY KNOWLEDGE AND BELIEF AND SHOWS ALL THE INFORMATION REQUIRED BY LAW AND THE REGULATIONS ISSUED AND PRESCRIBED BY THE DIVISION OF ENVIRONMENTAL PROTECTION.

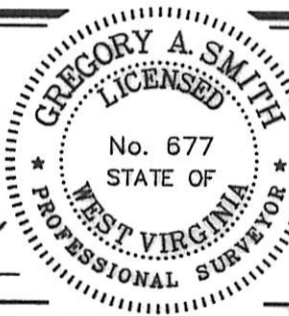P.S.
677

(+) DENOTES LOCATION OF WELL ON UNITED STATES TOPOGRAPHIC MAPS.

DATE JUNE 18, 20 08

OPERATORS WELL NO. POSSON #5

API WELL NO. 47-083-01213
STATE COUNTY PERMIT

CANCELLED

STATE OF WEST VIRGINIA
DIVISION OF ENVIRONMENTAL PROTECTION
OFFICE OF OIL AND GAS



MINIMUM DEGREE OF ACCURACY 1/200 FILE NO. 6680P5 (257-08)
PROVEN SOURCE OF ELEVATION DGPS (SUBMETER MAPPING GRADE) SCALE 1" = 1,000'

WELL TYPE: OIL GAS ☒ LIQUID INJECTION WASTE DISPOSAL IF "GAS" PRODUCTION ☒ STORAGE DEEP SHALLOW ☒

LOCATION:

ELEVATION 2,893' WATERSHED TRIBUTARY OF LAUREL RUN

DISTRICT ROARING CREEK COUNTY RANDOLPH QUADRANGLE BEVERLY WEST 7.5'

SURFACE OWNER WILLARD B. & CHARMAINE H. POSSON

ACREAGE 355±

ROYALTY OWNER MIKE ROSS, INC.

LEASE ACREAGE 1,136±

PROPOSED WORK:

LEASE NO.

DRILL ☒ CONVERT DRILL DEEPER REDRILL FRACTURE OR STIMULATE ☒ PLUG OFF OLD FORMATION PERFORATE NEW FORMATION PLUG AND ABANDON CLEAN OUT AND REPLUG OTHER

PHYSICAL CHANGE IN WELL (SPECIFY) TARGET FORMATION DEVONIAN SHALE

ESTIMATED DEPTH 5,990'

WELL OPERATOR MIKE ROSS, INC. dba ROSS & WHARTON GAS CO.

DESIGNATED AGENT MIKE ROSS

ADDRESS BOX 219
COALTON, WV 26257

ADDRESS BOX 219
COALTON, WV 26257

COUNTY NAME

PERMIT